


MAMPARA FRONTAL CORREDERA 1 FIJA + 1 CORREDERA NEGRO MATE

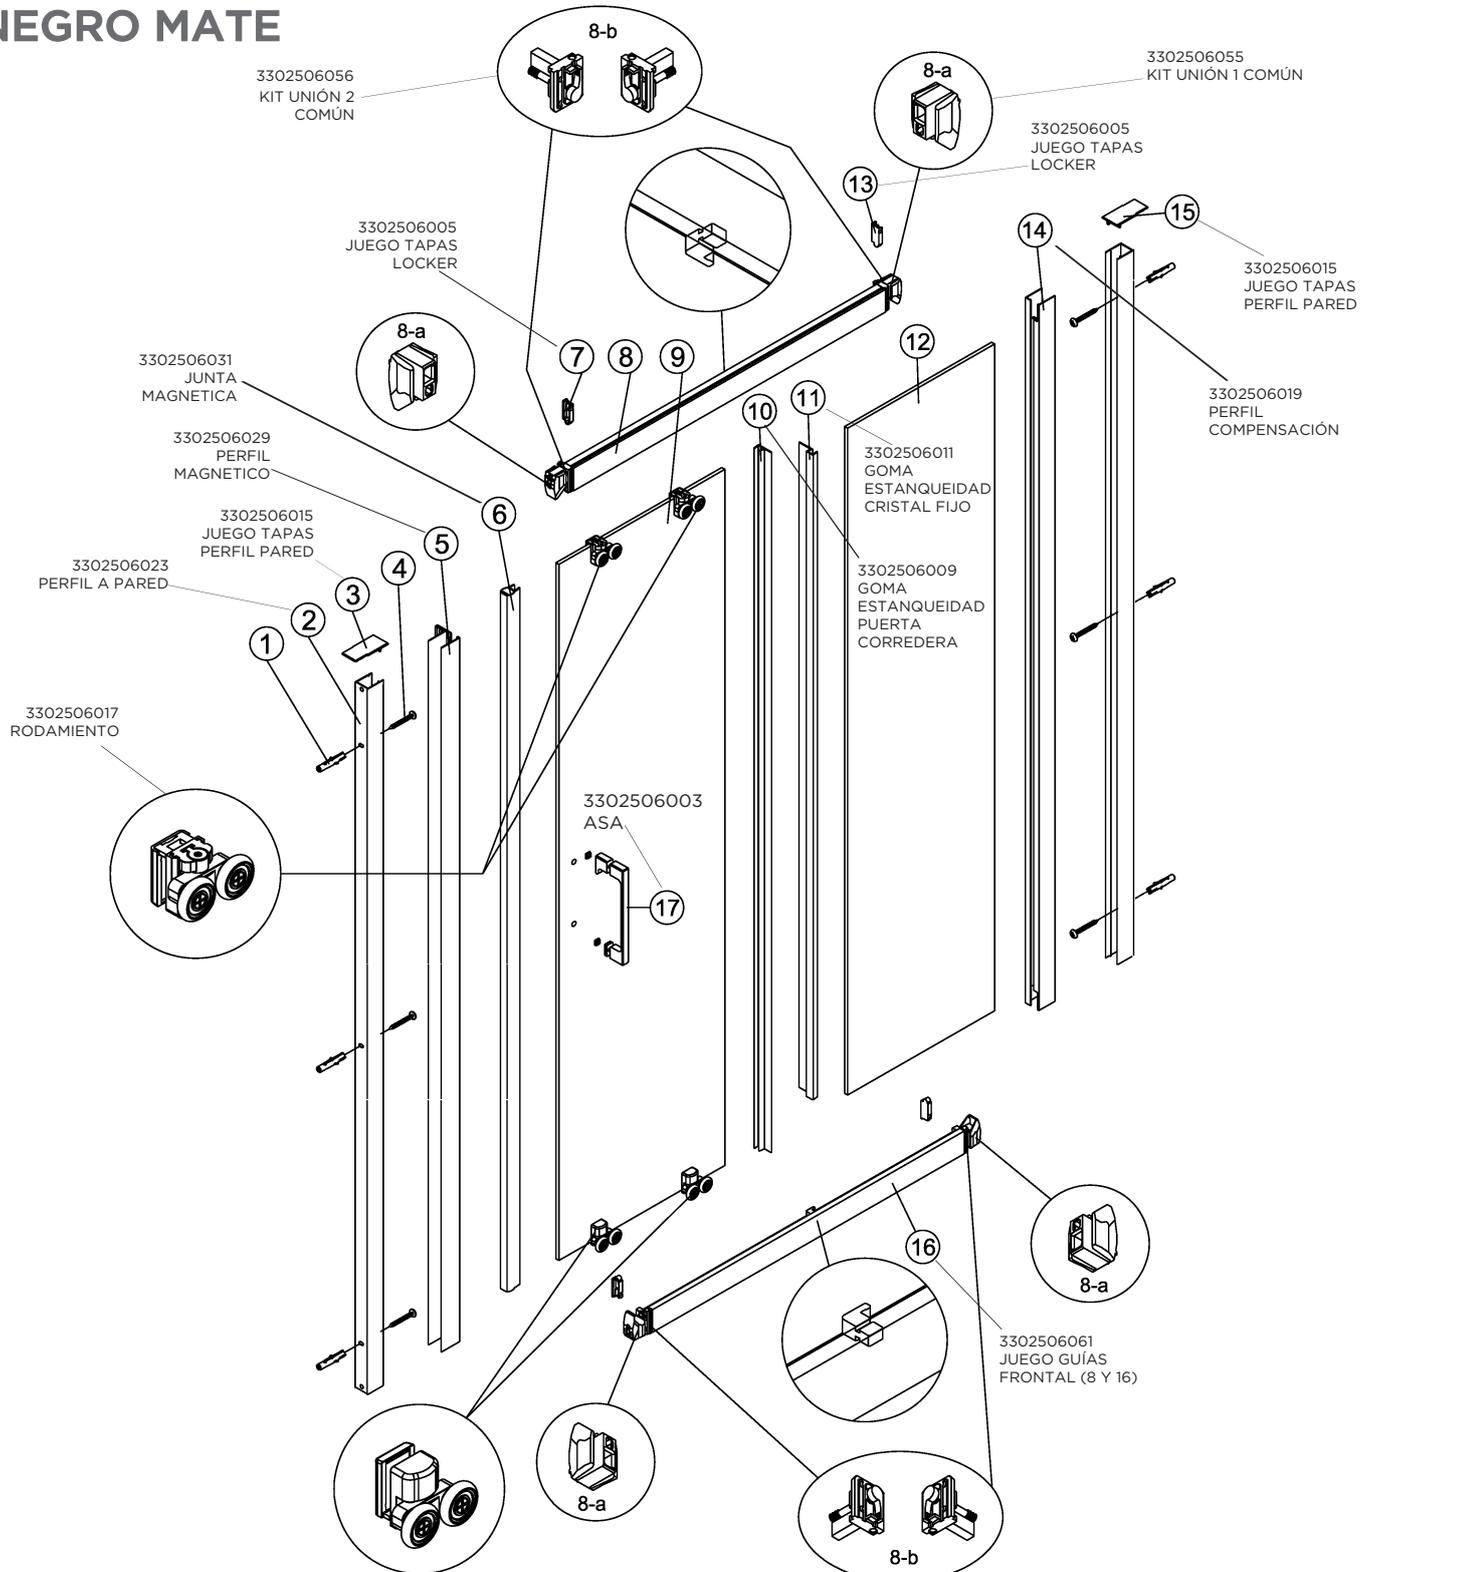

1 x6	2 x2	3 x1	4 x6 ST4x40	x1	6 x1
7 x2	8 x1	9 x1	10 x1	11 x1	12
13 x2	14 x1	15 x1	16 x1	17 x1	