


MAMPARA FRONTAL CORREDERA 1 FIJA + 2 CORREDERAS NEGRO MATE

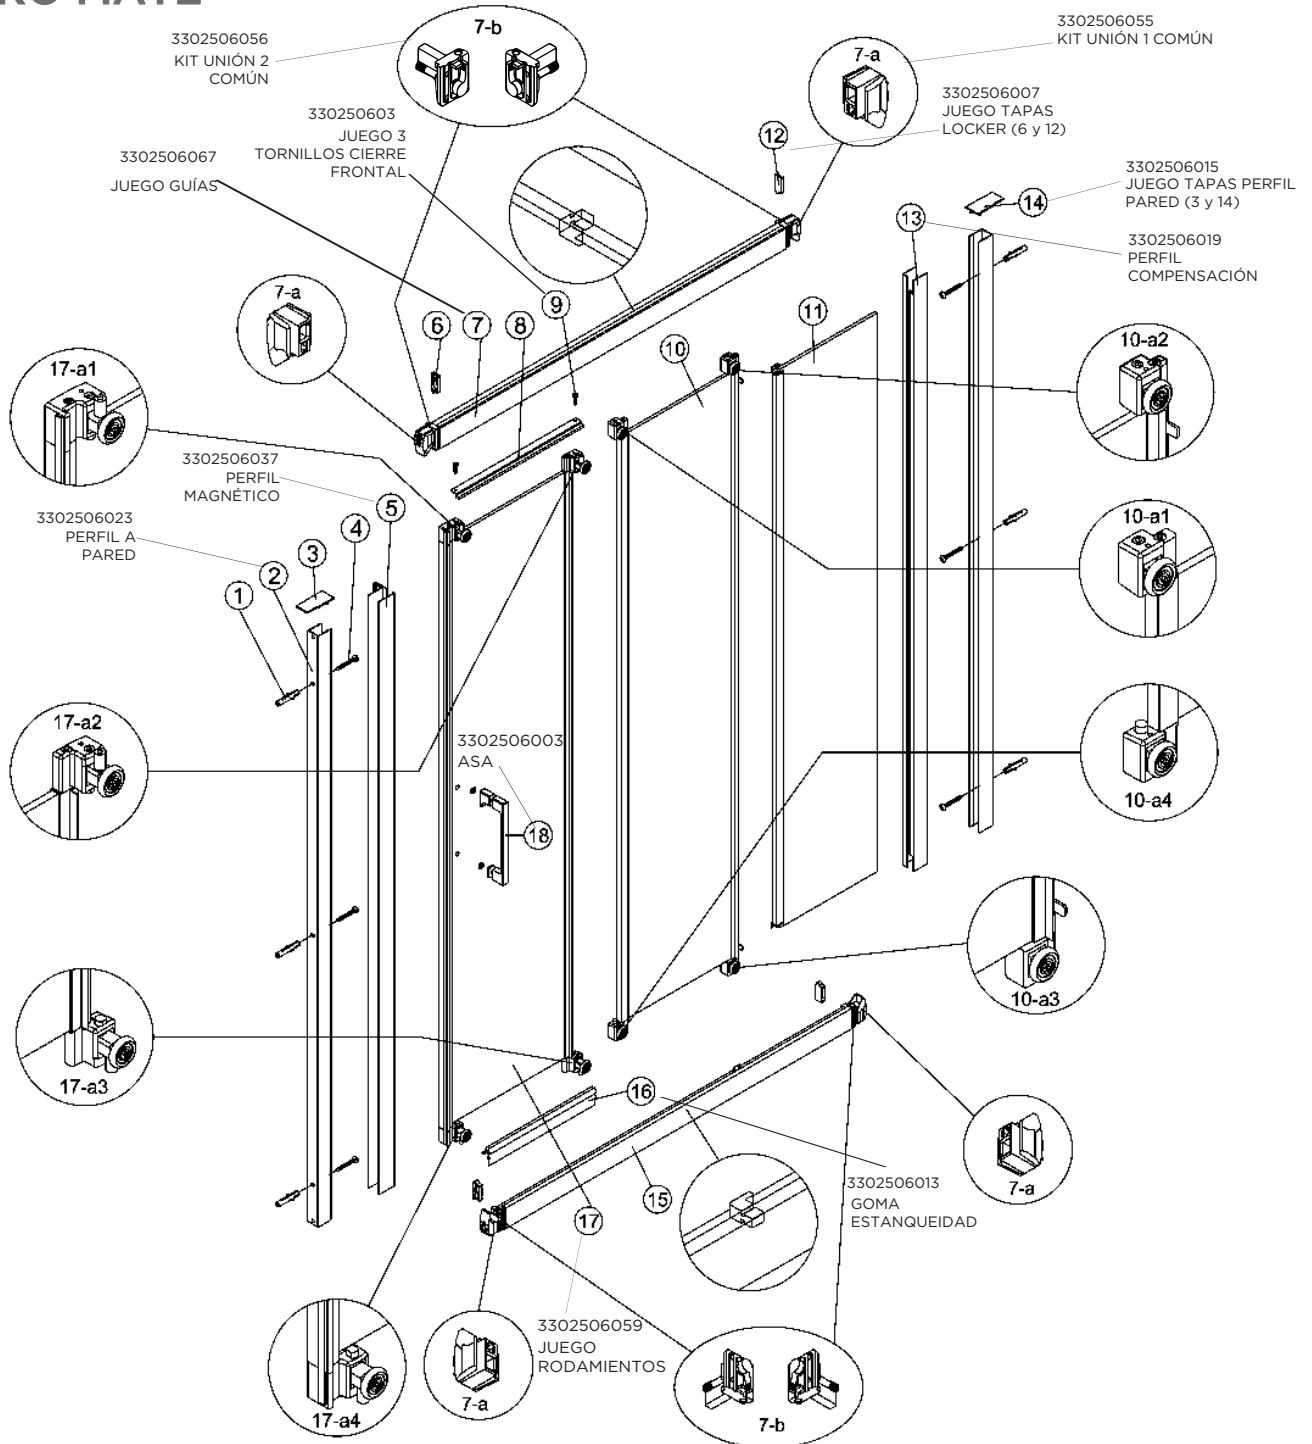

1 x6	2 x2	3 x1	4 x6 ST4x40	5 x1	6 x2	7 x1	8 x1	9 x2 ST4x15	10 x1
11 x1	12 x2	13 x1	14 x1	15 x1	16 x1	17 x1	18 x1		